



SEE DRAWING PIC1 FOR CONTINUATION

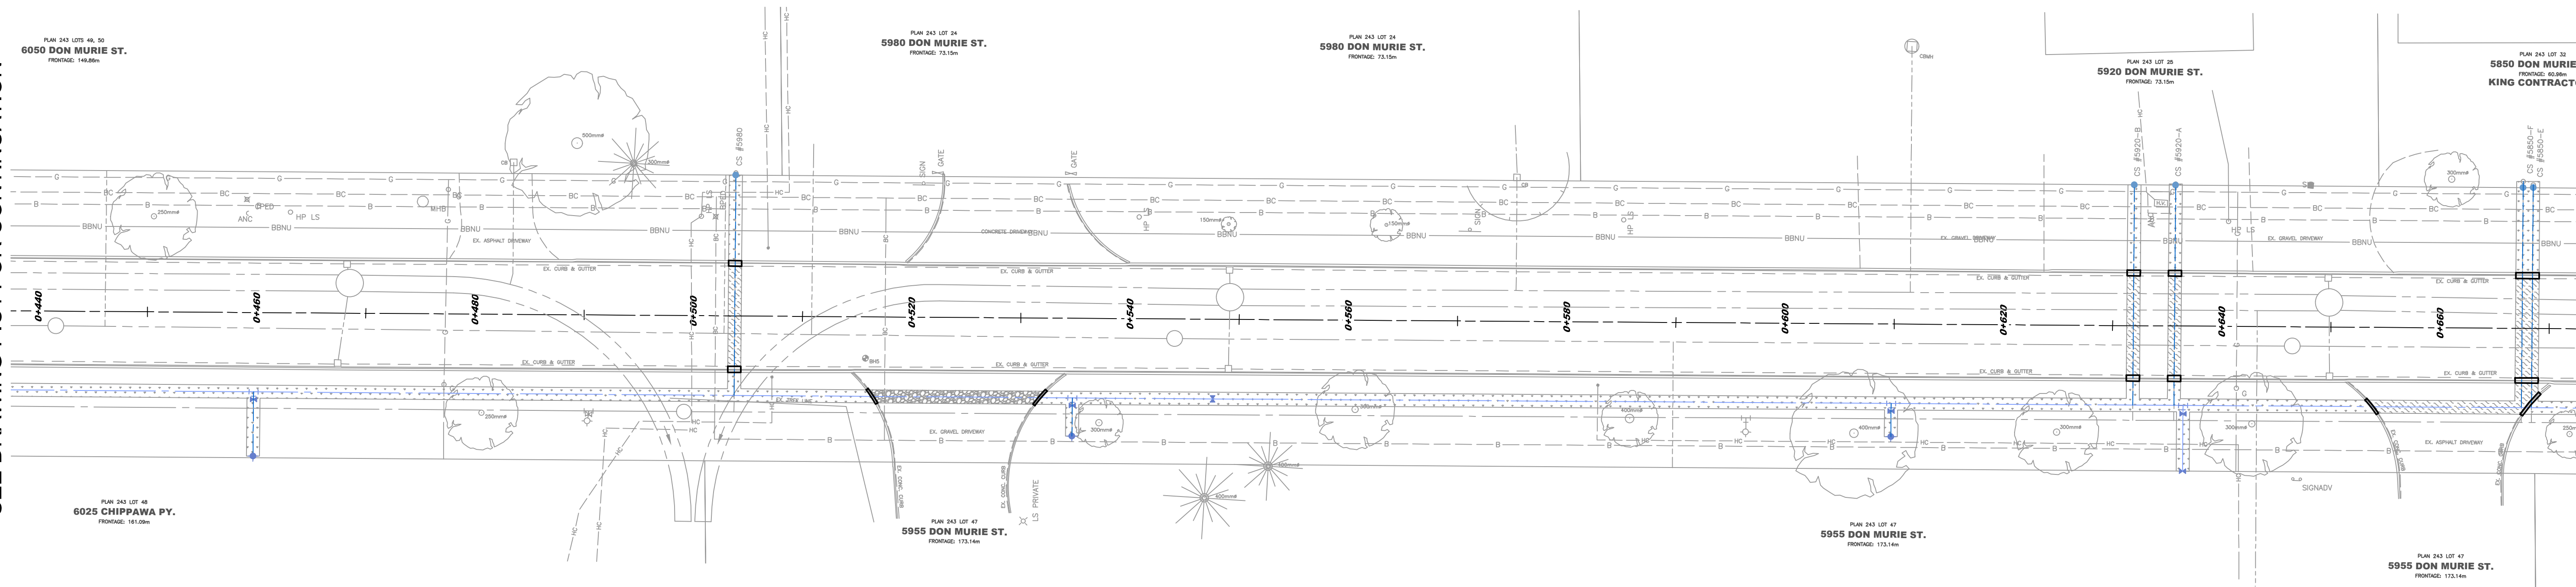

SEE BELOW FOR CONTINUATION

DON MURIE STREET

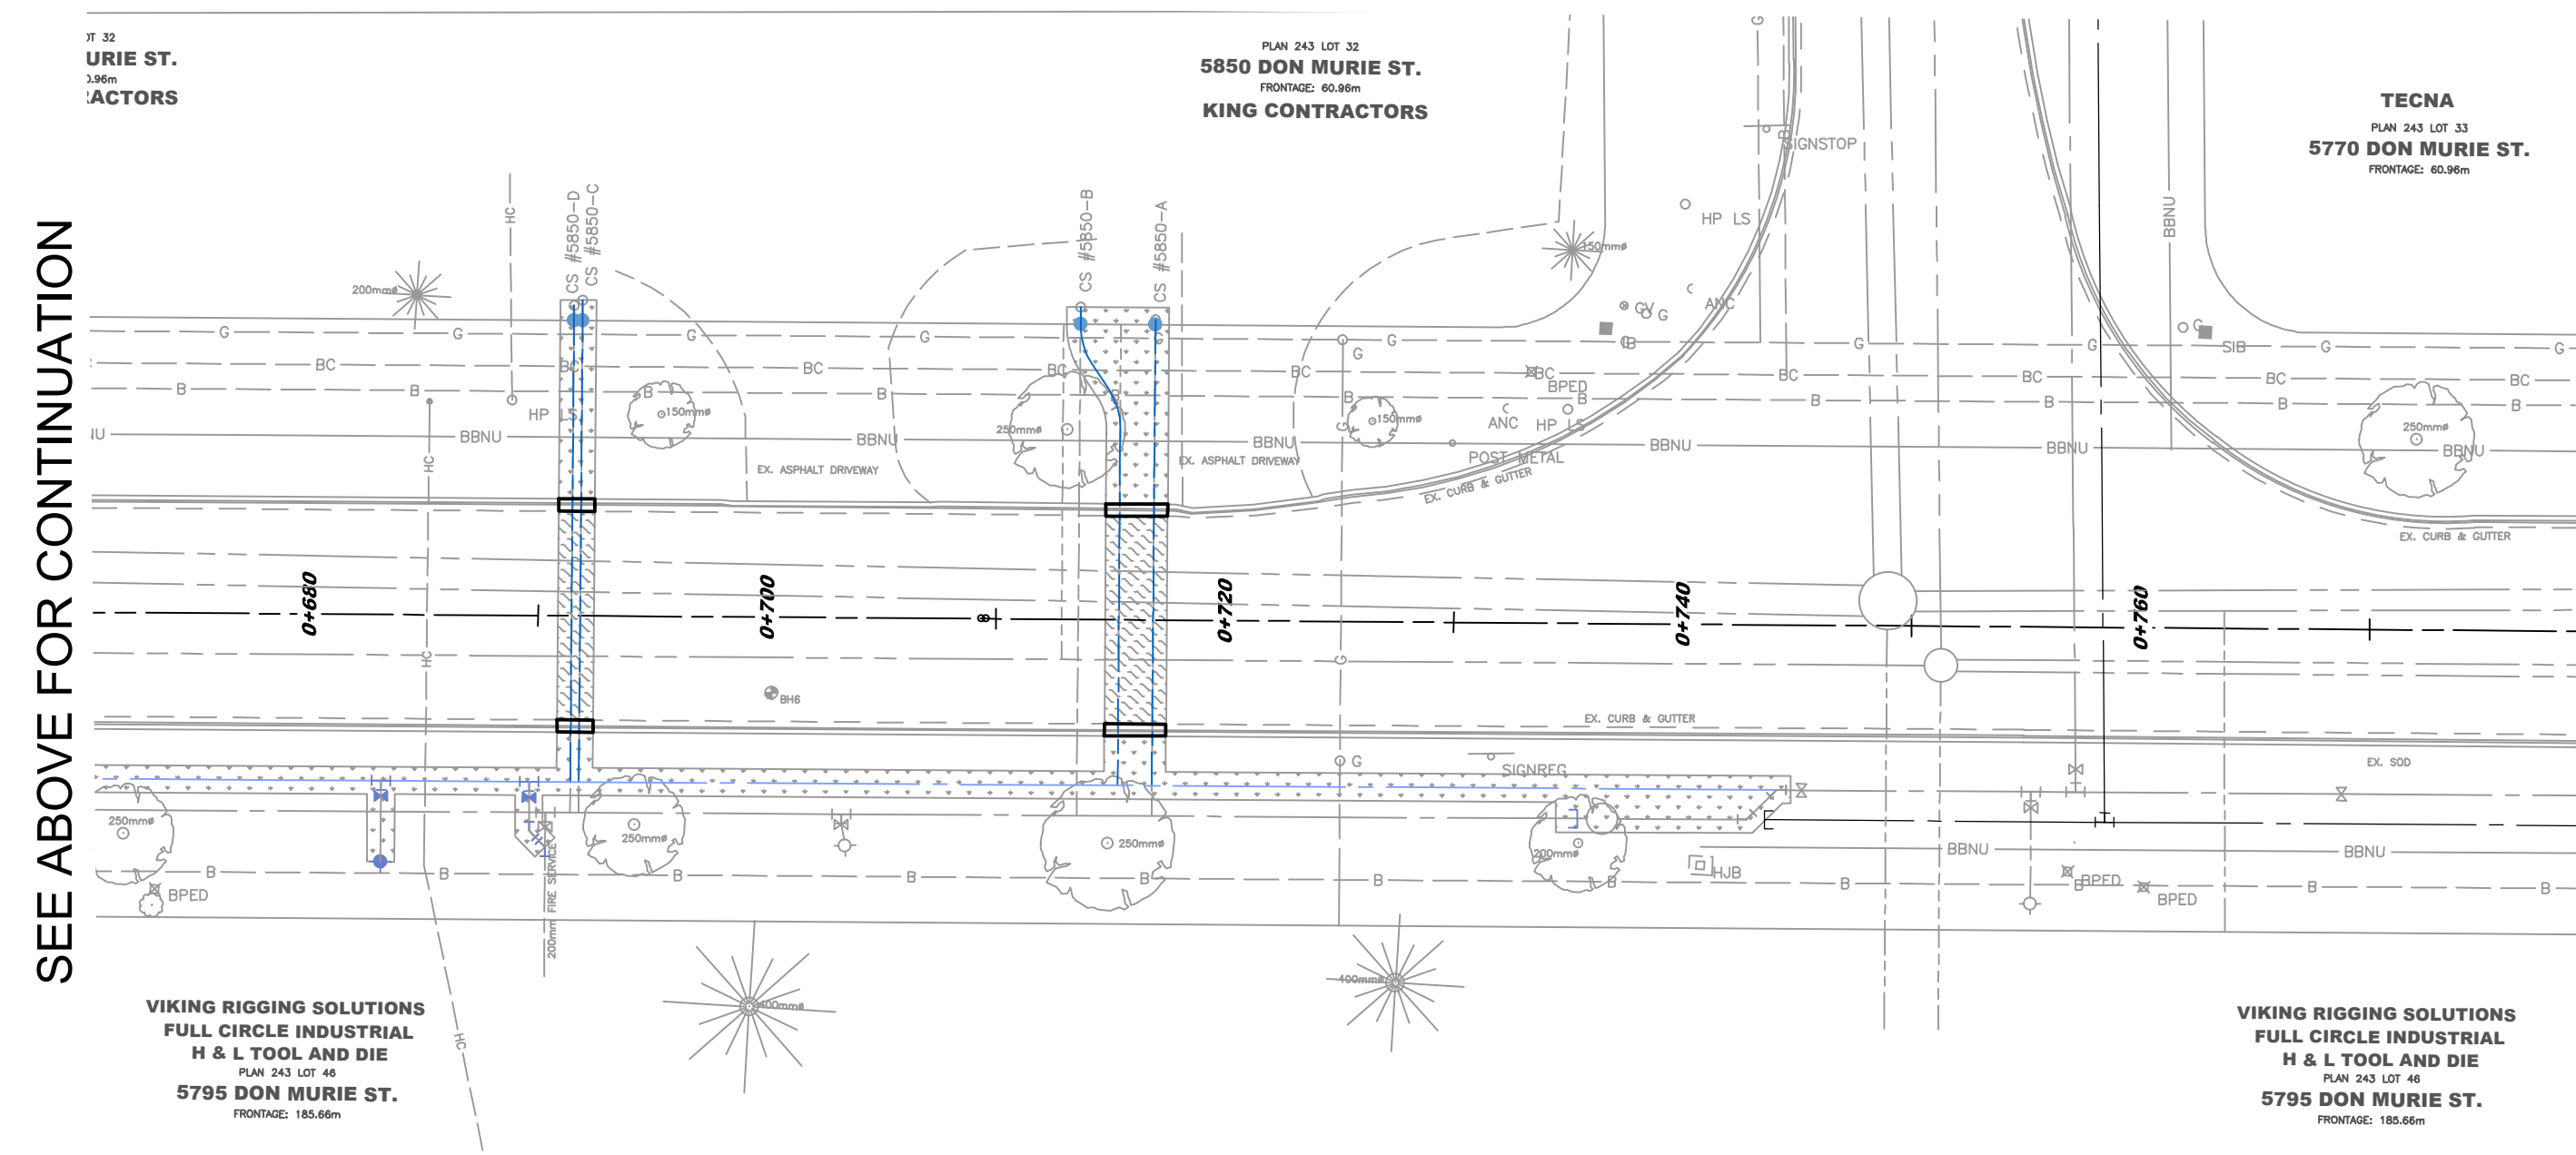

DON MURIE STREET

0			
NO.	REVISION	DATE	INIT.

NOTES

DRAFTING	MJK
DESIGN	MJK
CHECKED BY	SWK
APPROVED BY	SWK

STAMP	

STAMP

BENCHMARK DATUM
NO. 90036015

LOCATED AT THE INTERSECTION
OF KISTER ROAD AND PROGRESS
STREET. 15.0m EAST OF THE
CENTRE LINE OF KISTER ROAD
AND 11.2m NORTH OF THE
CENTRE LINE OF PROGRESS
STREET. 24.7m SOUTHWEST OF
THE CORNER OF THE CONCRETE
BLOCK BUILDING.

ELEVATION - 179.298



CONTRACT No. 2023-523-20
DON MURIE STREET
WATERMAIN CONSTRUCTION
P.I.C.
OVERALL PLAN

CONSULTANT FILE No.	
DATE	2022/08/12
SCALE	HOR: 1:300 m
SHEET No. 2 OF 3	
DWG No. PIC2	REV. 0