



PIC4

SEE DRAWING PIC3 FOR CONTINUATION

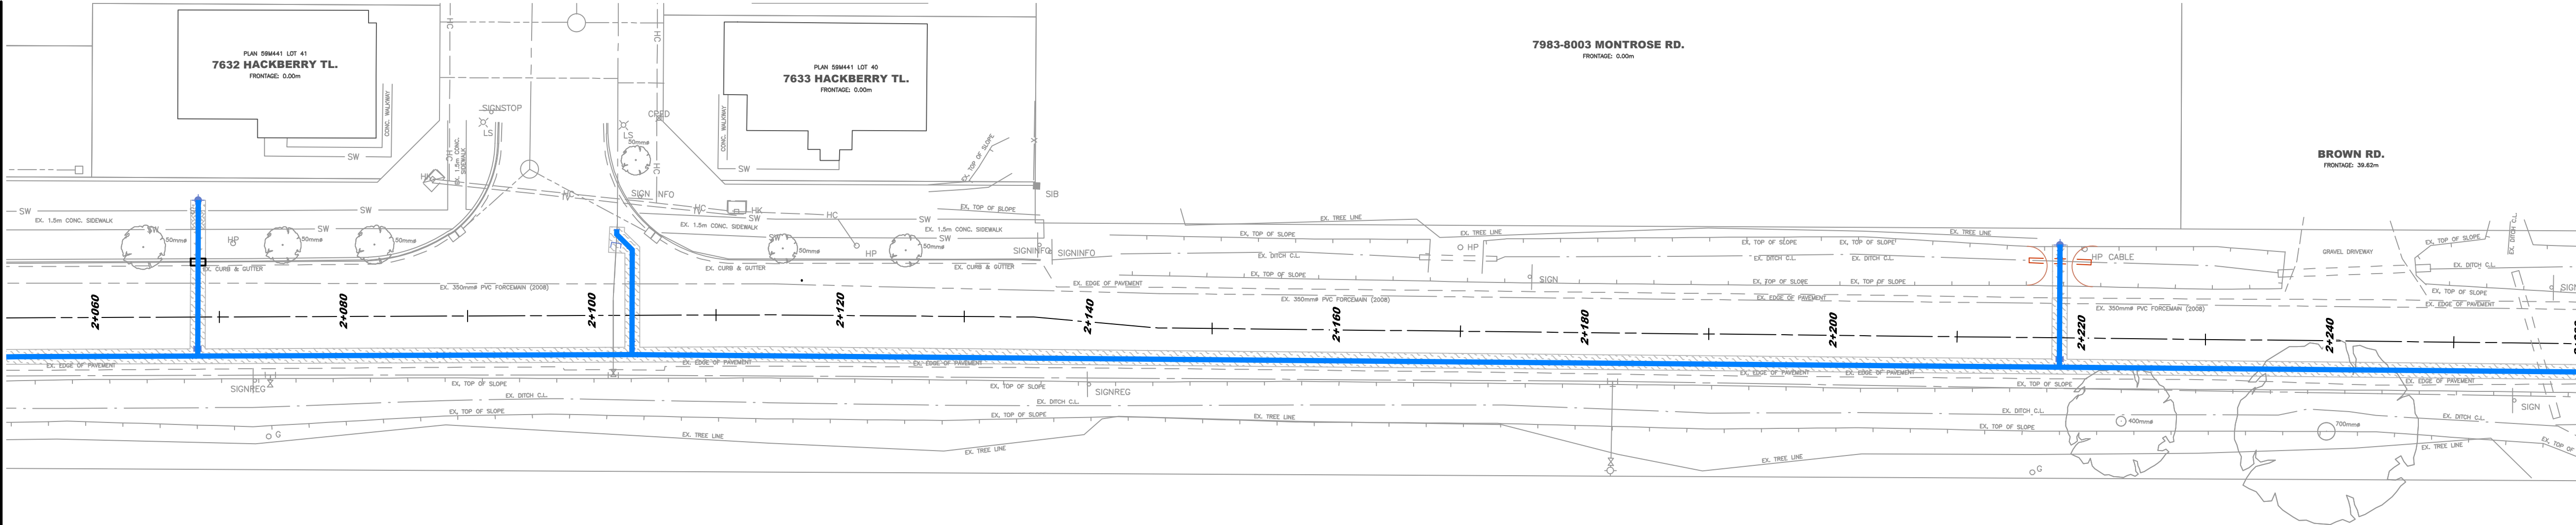


SEE MATCHLINE 'A' FOR CONTINUATION

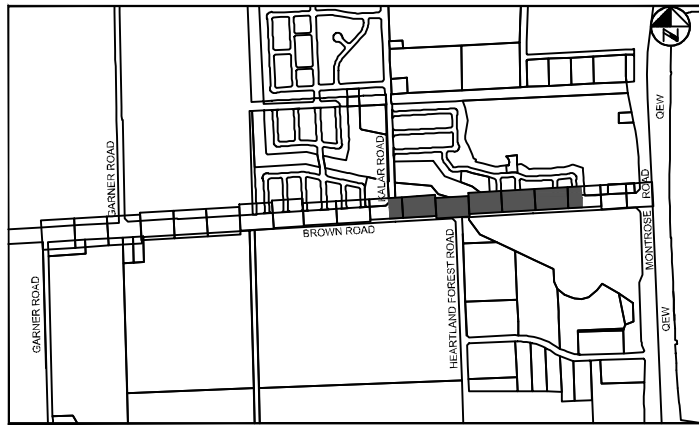

KEYPLAN
N.T.S.

SEE MATCHLINE 'A' FOR CONTINUATION

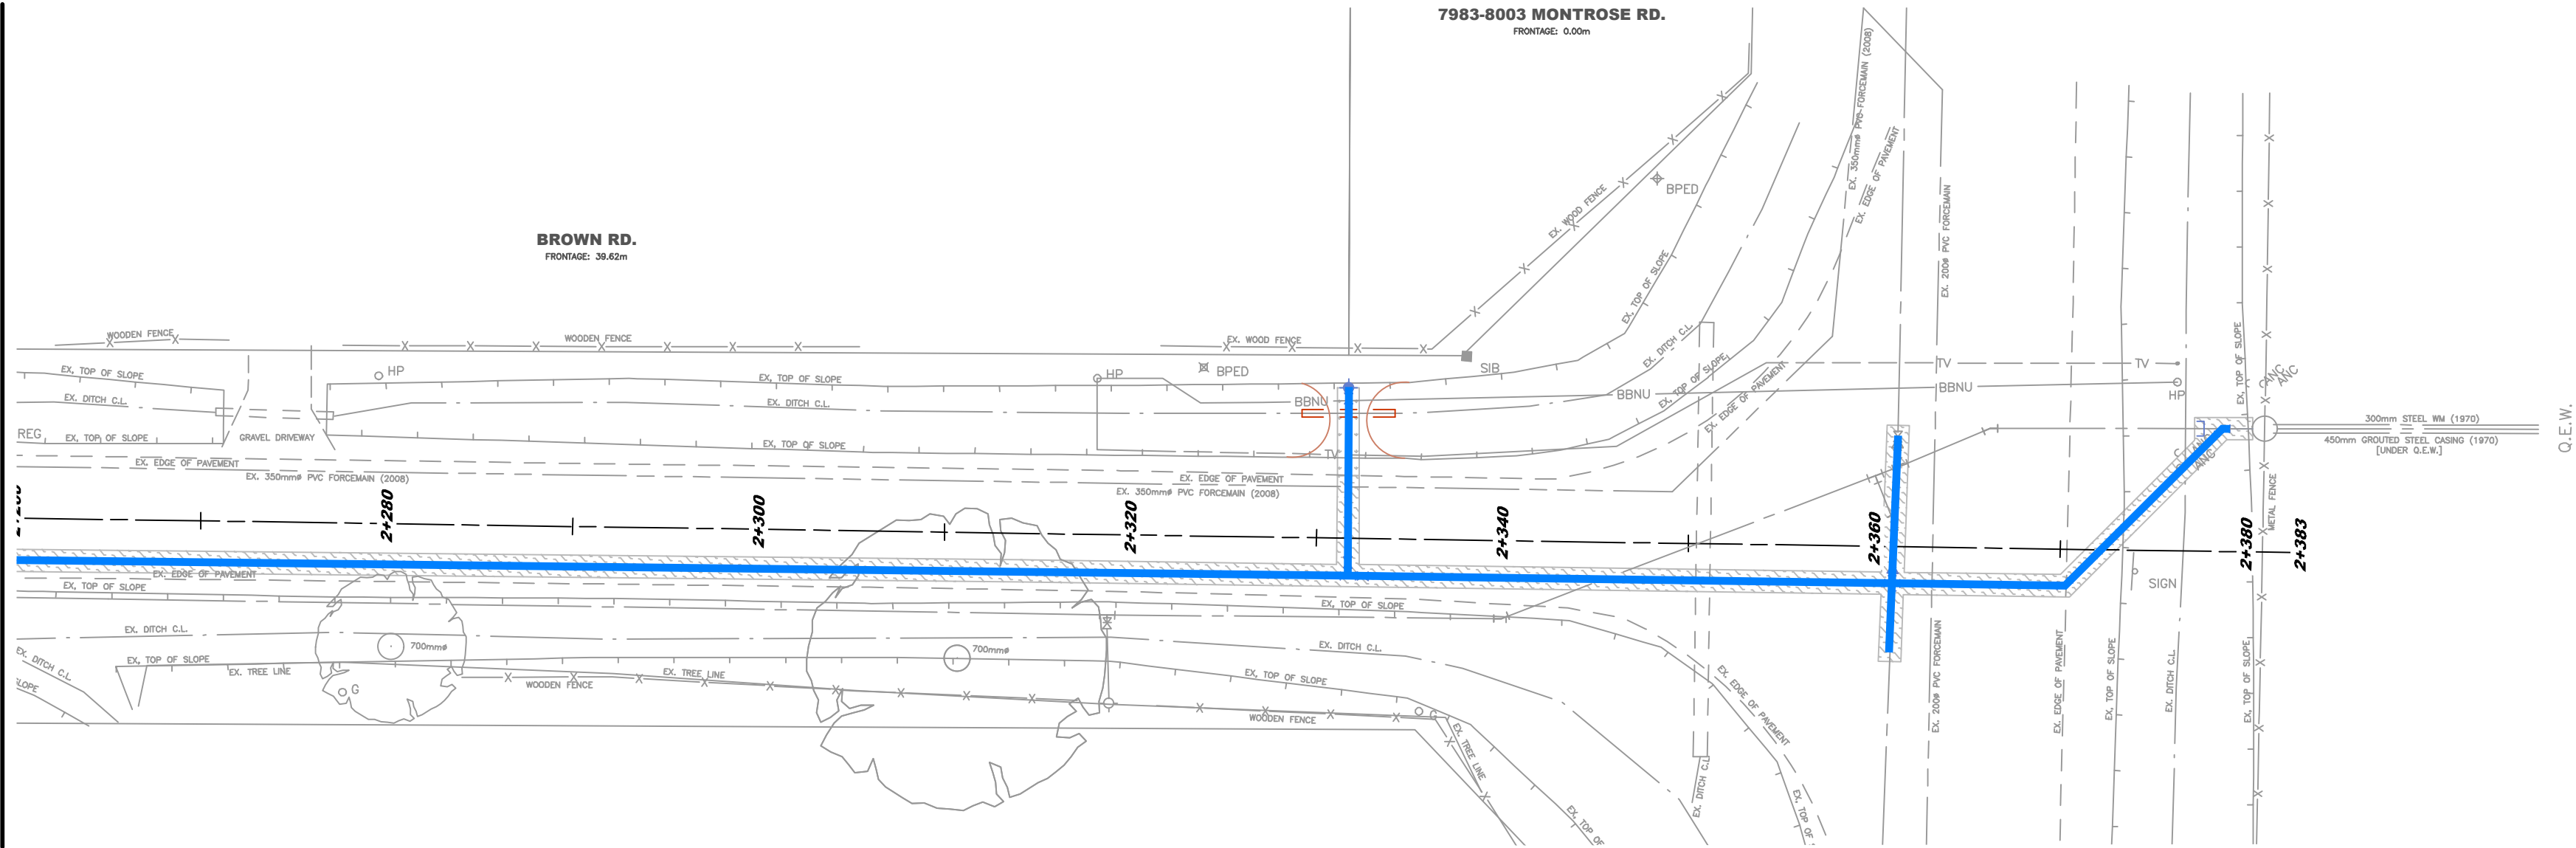

X-REFERENCES:

IMAGES:

APPROVALS:

LIMITS:
NIBN
LOCAL HYDRO
CITY OF NIAGARA
ILLUS

DRAWING NAME: T:\Cofid and Current Projects\557-21 Brown Road - Watermain Replacement\Production Drawings\Brown Road Watermain BAS\PLAN.dwg

NO.	REVISION	DATE	INIT.

NOTES
1. SEE DRAWING CC-5300 REV.4 FOR LEGEND SHEET.
2. MATERIAL, DEPTH AND LOCATION OF ALL UTILITIES AND UNDERGROUND INFRASTRUCTURE TO BE VERIFIED BY CONTRACTOR PRIOR TO CONSTRUCTION.
3. CONTRACTOR TO VERIFY MATERIAL, DEPTH AND UNDERGROUND INFRASTRUCTURE (INCLUDING LATERALS AND WATER SERVICES) PRIOR TO CONSTRUCTION.
4. EX. WATERMAIN AND WATER SERVICES ARE TO BE ABANDONED AS PER THE CONTRACT SPECIFICATIONS.
5. REFER TO THE CONTRACT SPECIFICATIONS FOR EXCAVATION AND TRENCH WIDTHS. CONTRACT SPECIFICATIONS GOVERN.
6. CONTRACTOR TO REFER TO THE GEOTECHNICAL INVESTIGATION FOR CONFIRMATION OF SUBSURFACE CONDITIONS.
7. HYDRANT LEADS OVER 6m ARE SUBJECT TO THE STANDARD COMMISSIONING PROCESSES IN ACCORDANCE WITH CITY SPECIFICATIONS AND MINISTRY GUIDELINES.
8. THE CONTRACTOR MUST IMPLEMENT ALL EROSION AND SEDIMENT CONTROLS PRIOR TO ANY CONSTRUCTION AND INSPECT/ MAINTAIN IN ACCORDANCE WITH THE CONTRACT DOCUMENT.

DRAFTING	MJK
DESIGN	MJK
CHECKED BY	SK
APPROVED BY	SK

STAMP

STAMP

BENCHMARK DATUM
NO. 90036065
CONCRETE BOX CULVERT UNDER
GARNER ROAD 33.2m SOUTH OF
THE INTERSECTION OF GARNER
ROAD AND BROWN ROAD 8.2m
WEST OF THE CENTER LINE OF
GARNER ROAD. BRASS TABLET
SET VERTICALLY IN TOP OF
CULVERT 42cm NORTH OF THE
SOUTH EDGE OF CULVERT AND
86cm EAST OF THE WEST EDGE
OF CULVERT.
ELEVATION - 176.576



CONTRACT No. 2023-557-21
BROWN ROAD

WATERMAIN REPLACEMENT

OVERALL PLAN

CONSULTANT FILE No.	
DATE	2022/10/27
SCALE	HOR: 1:300 m
SHEET No.	4 OF 4
DWG No.	PIC4
REV.	0